

JOHNSTON CONTRACTING SERVICES

500 METCALF ST. H-1
BEDFORD, WA 98284

CLIENT / OWNER

PROJECT TITLE

1168911

DESIGN TEAM

DESIGN	EJ
DRAWN	EJ
DATE	12/26/18
PROJECT NO.	

REVISIONS



NO.	DATE	DESCRIPTION
1		
2		
3		

DRAWING NUMBER

Roof Plans-Hip and Gable, Elevations

A300

Scale: 1/4" = 1'-0"

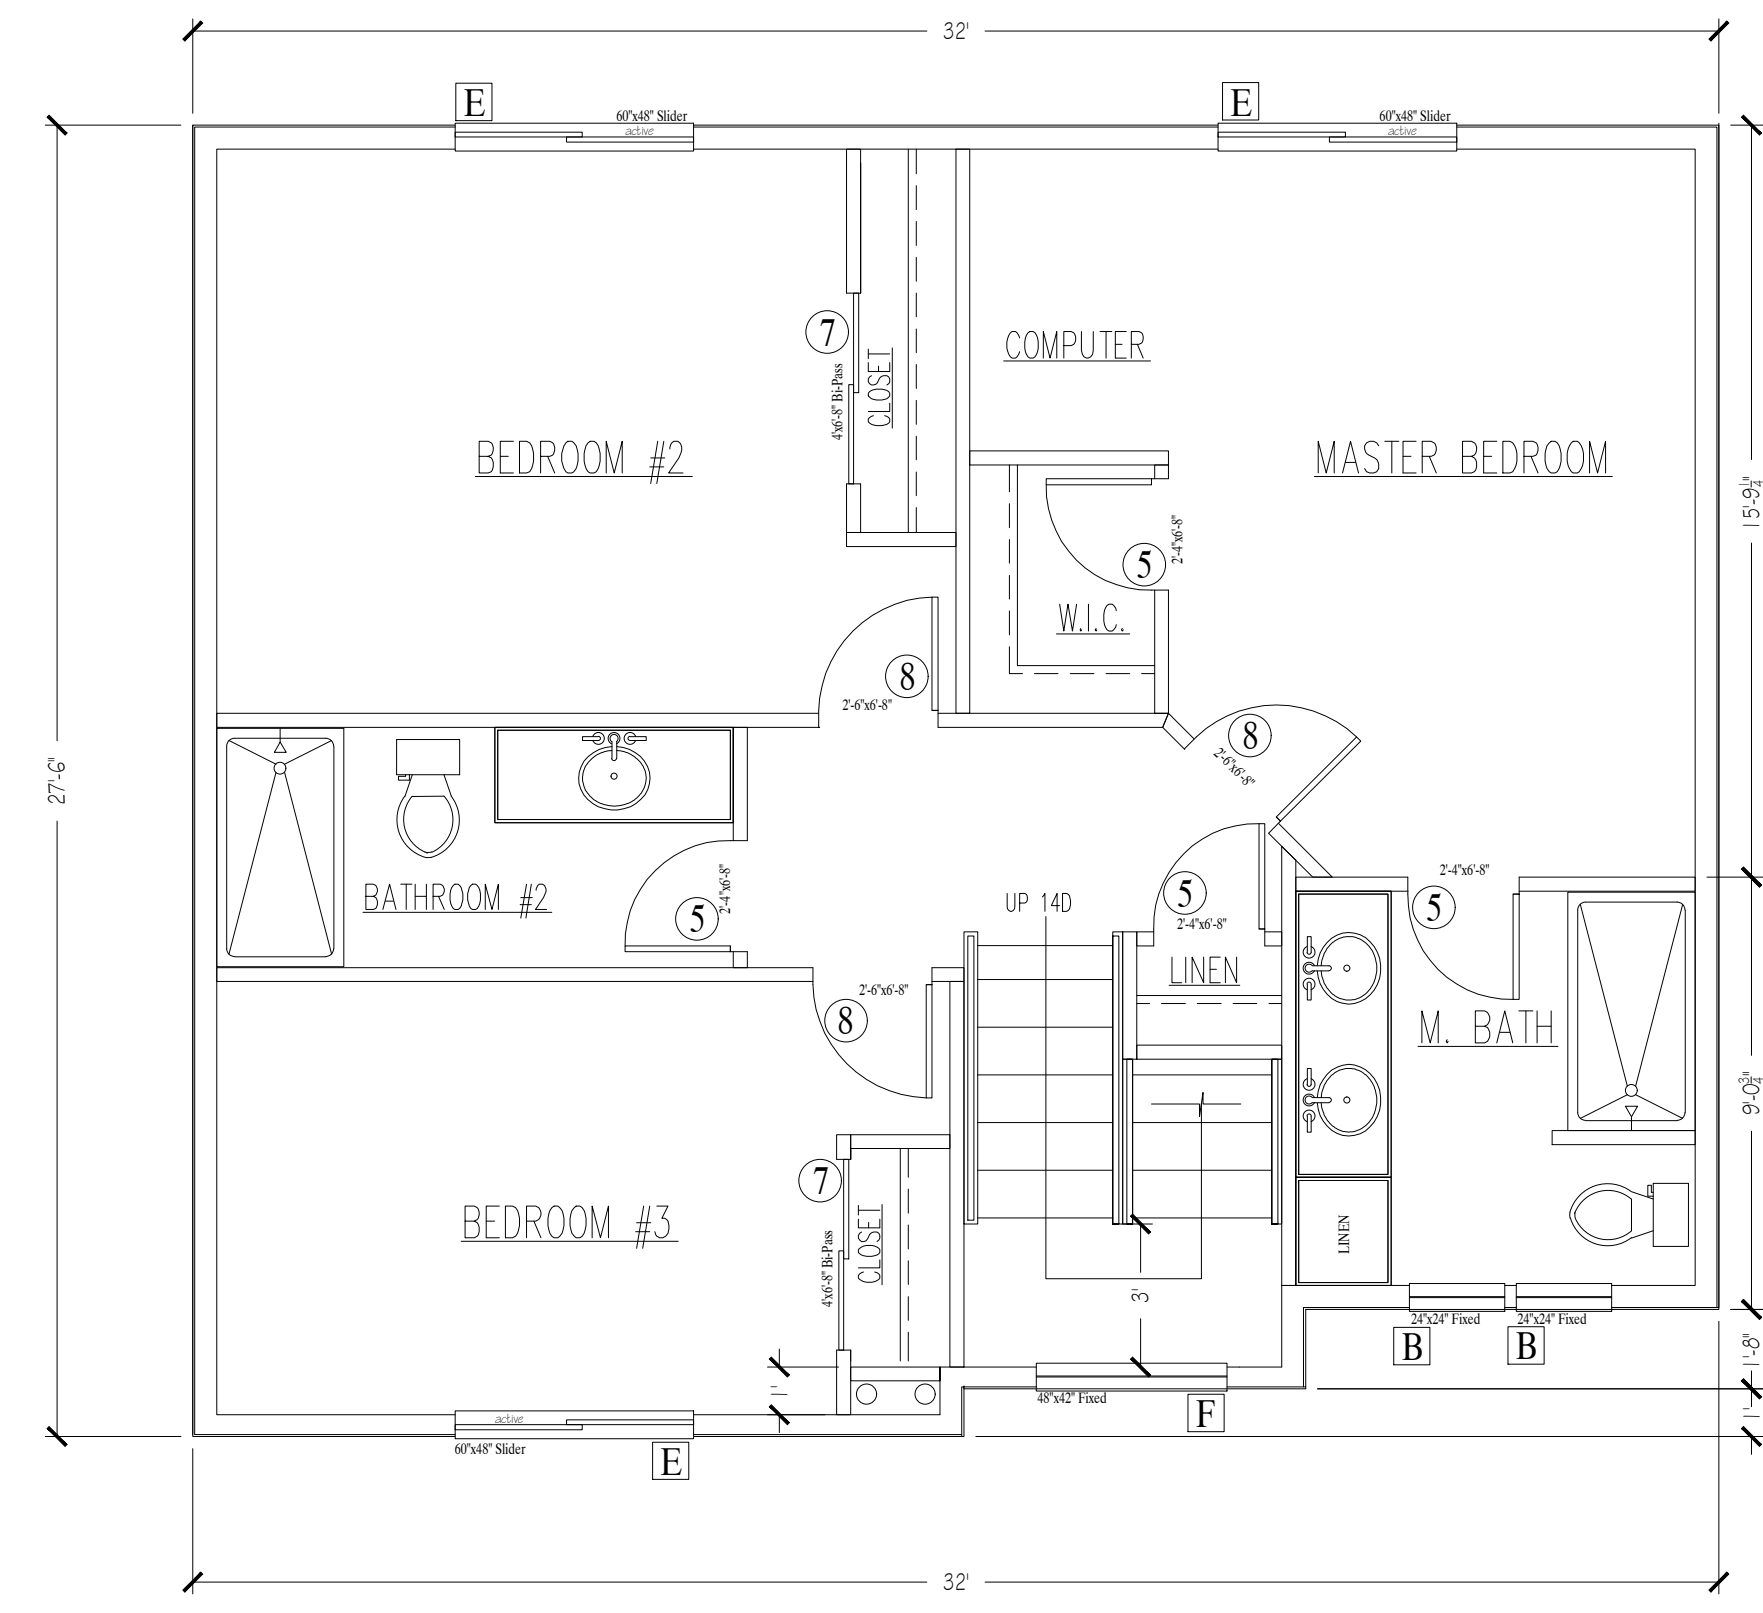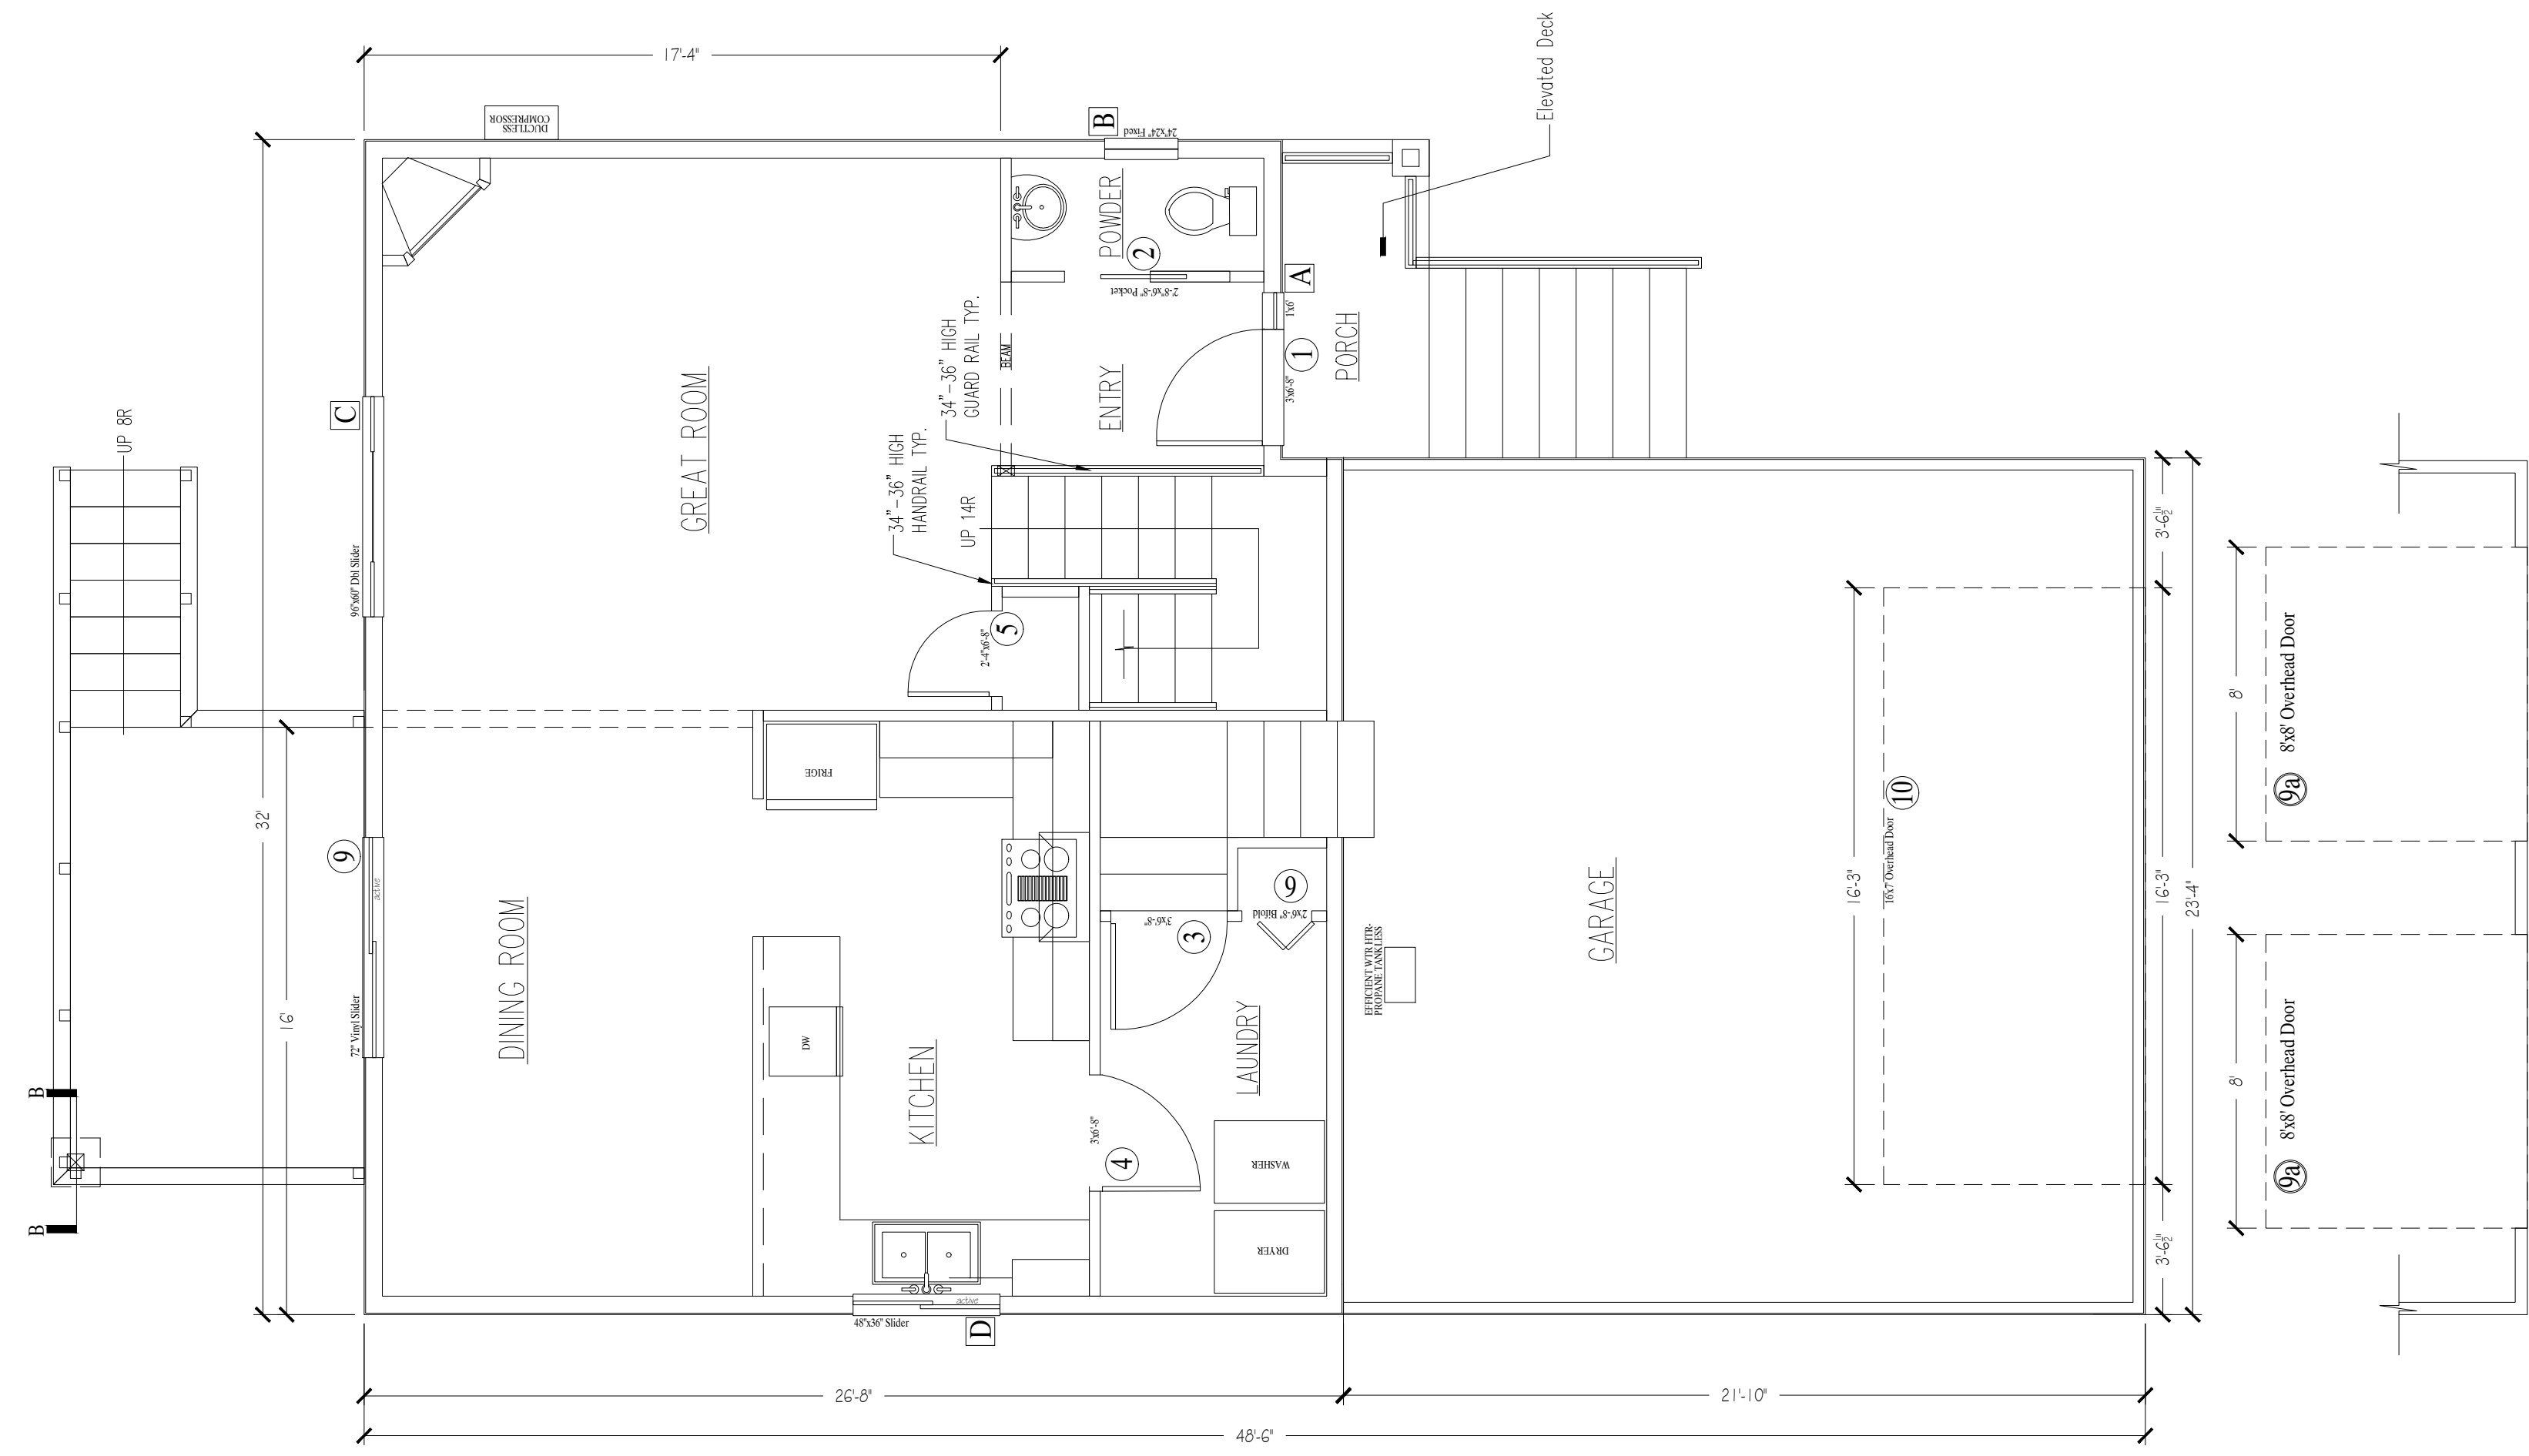

A FRONT ELEVATION (OPTION #1)

B FRONT ELEVATION (OPTION #2)