

JOHNSTON CONTRACTING SERVICES

500 METCALF ST. H-1  
BEDROUOLLEY, WA 98284

CLIENT/OWNER

PROJECT TITLE

11172211

DESIGN TEAM

DESIGN	EJ
DRAWN	EJ
DATE	4/29/19
PROJECT NO.	


REVISIONS

NO.	DATE	DESCRIPTION
1		
2		
3		

DRAWING NUMBER

Foundation/ Floor plans


AIOO

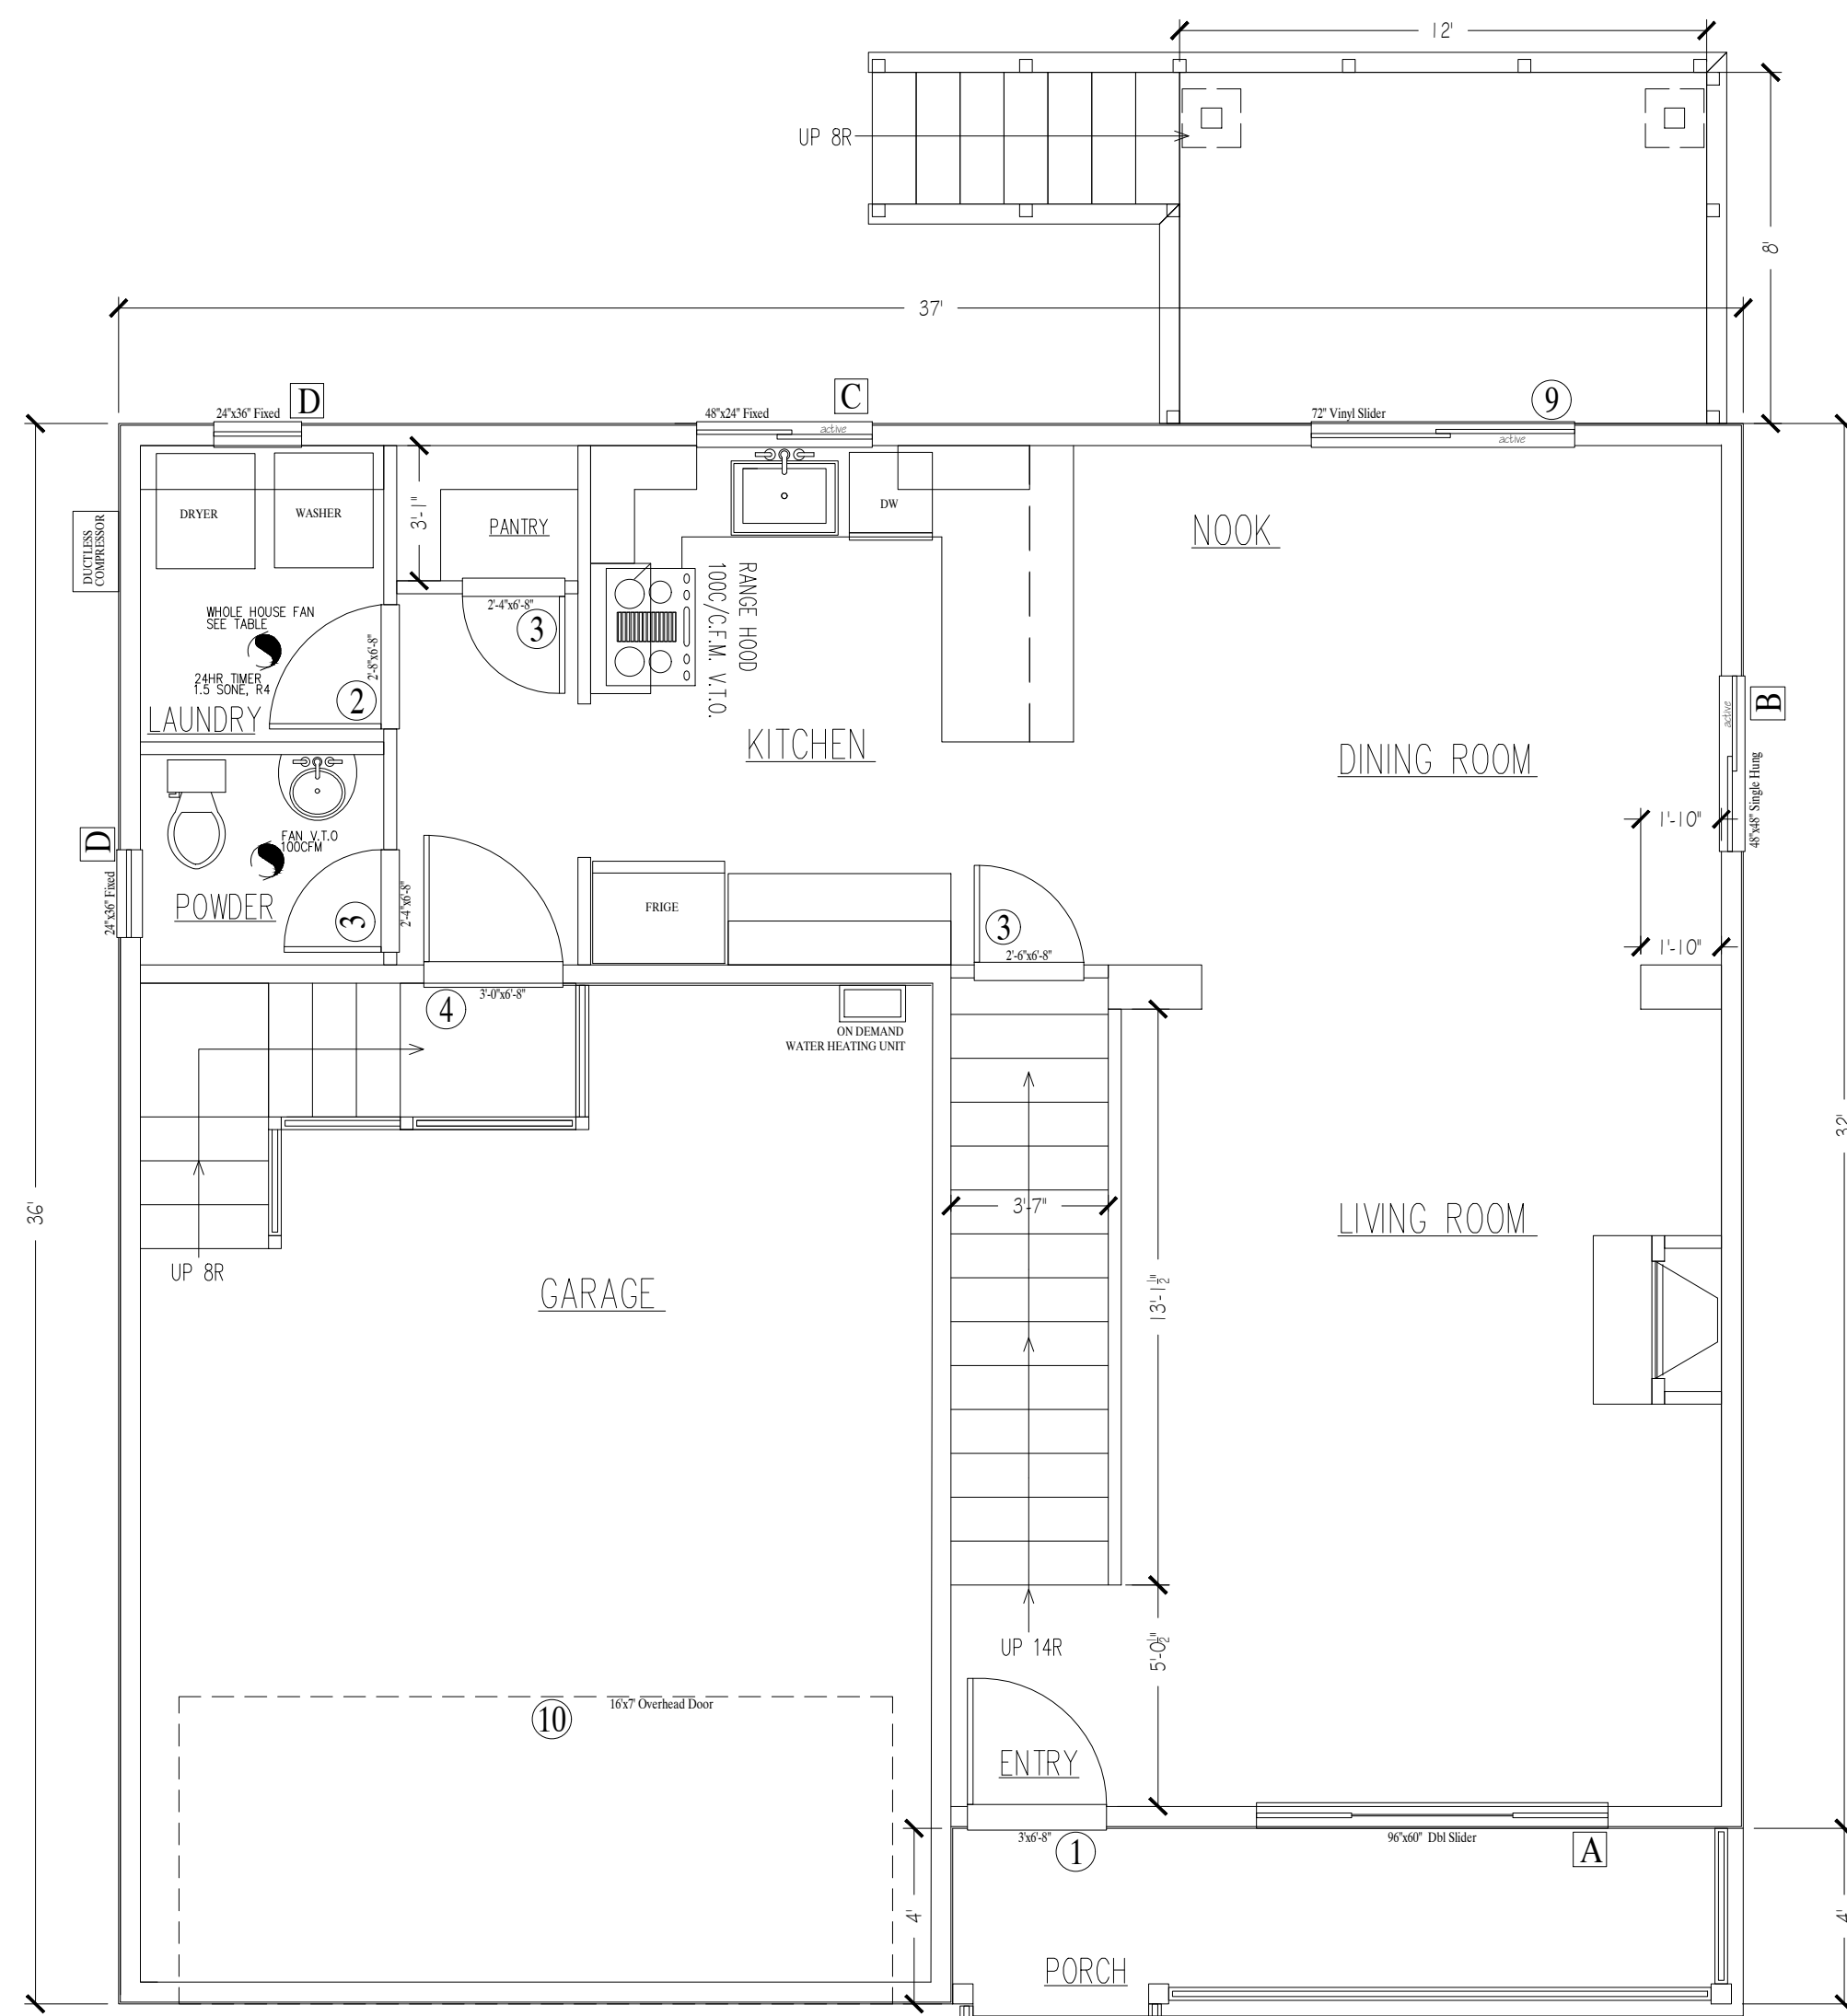

OPTION B

### MAIN FLOOR PLAN

1/4" = 1'-0" 819.2 S.F.

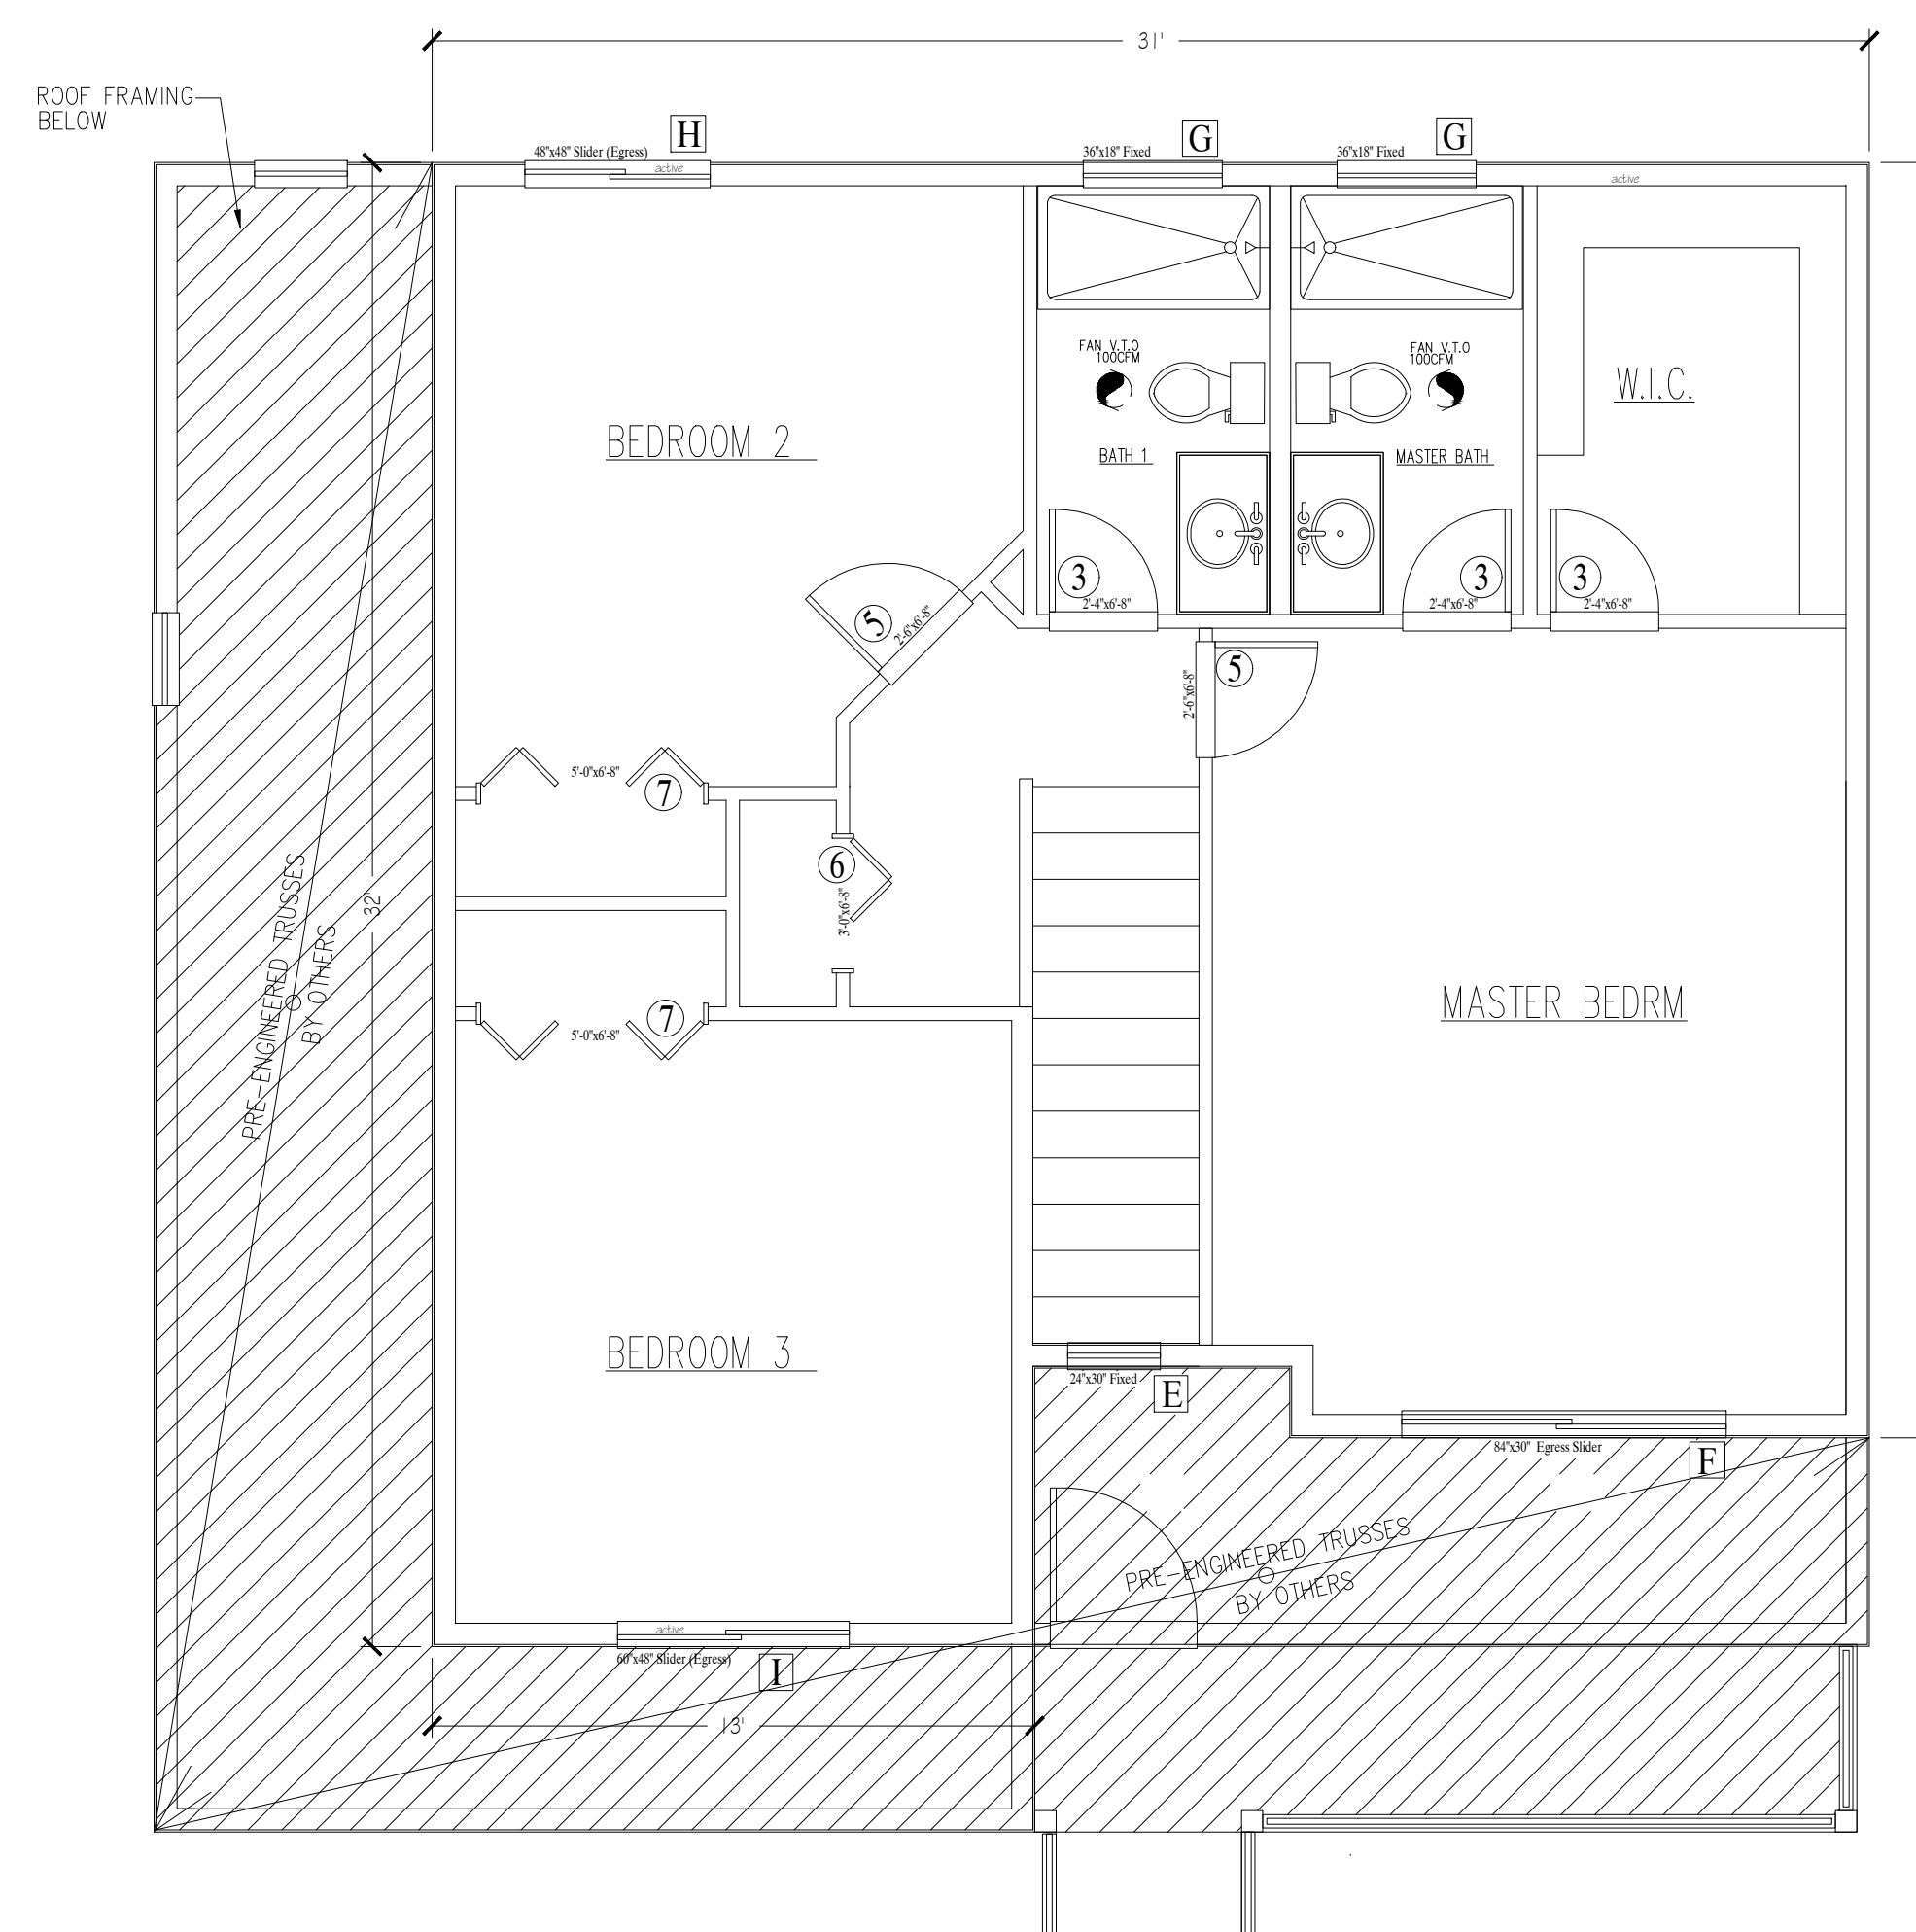

### 2nd FLOOR PLAN

902.8 S.F.


1/4" = 1'-0"



A

### FRONT ELEVATION

(OPTION #1)

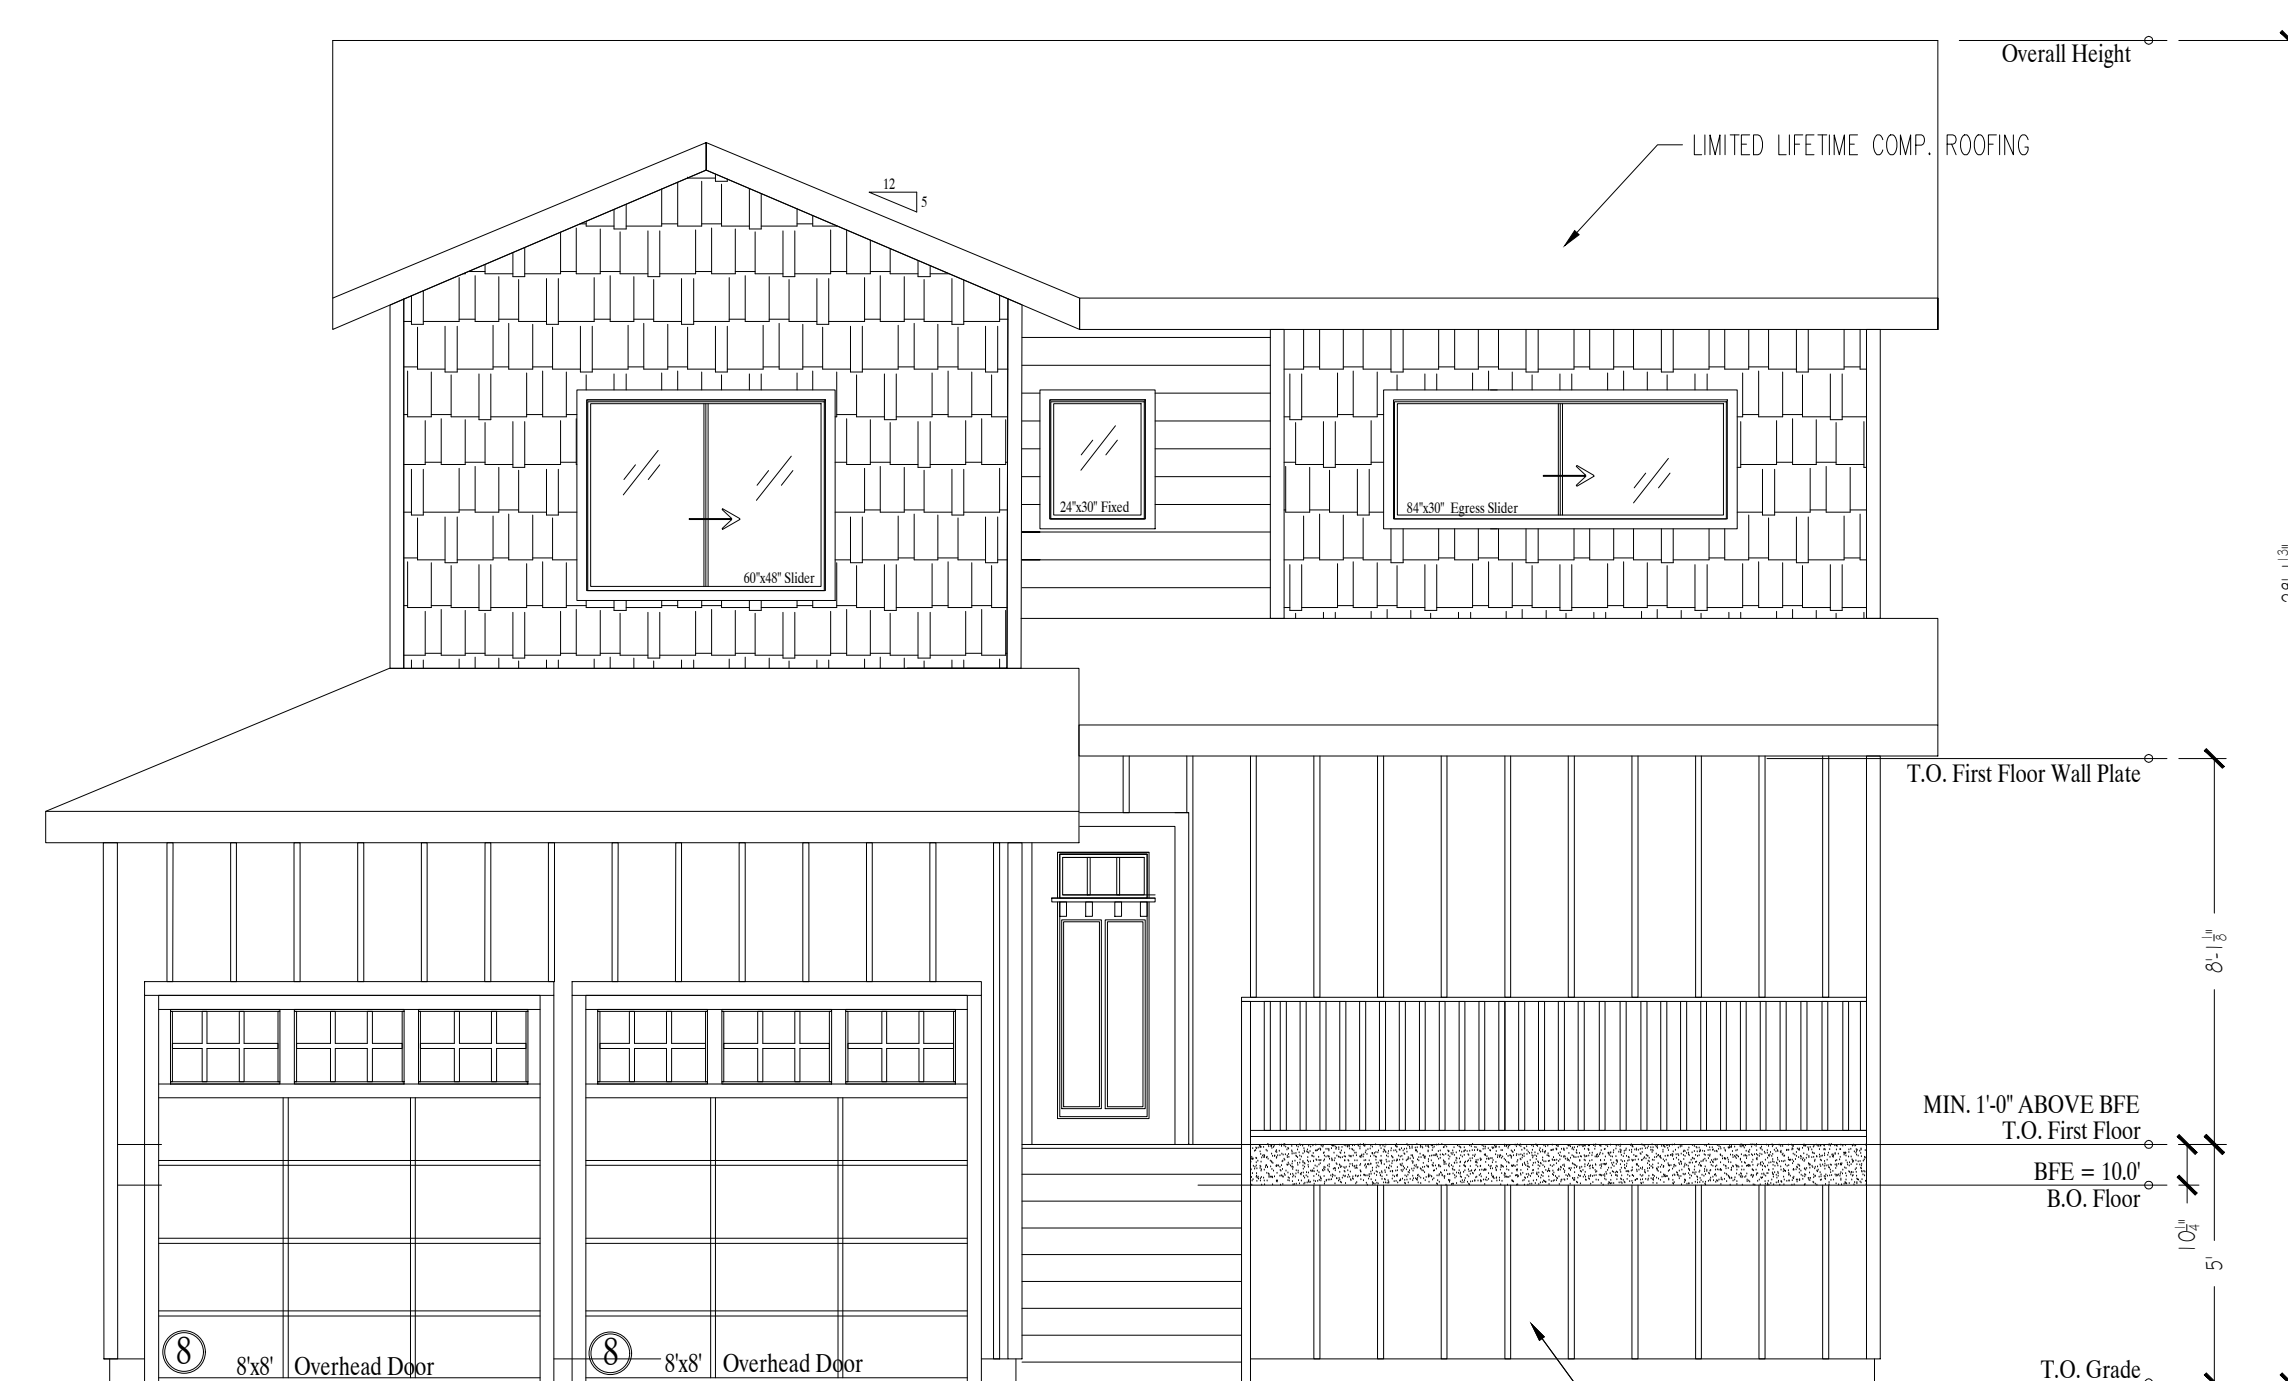

B

### FRONT ELEVATION

(OPTION #B)

Scale: 1/4" = 1'-0"