

JOHNSTON
CONTRACTING
SERVICES

500 METCALF ST. H-1
BEDFORD, WA 98284

CLIENT/OWNER

PROJECT TITLE

11277411

DESIGN TEAM

DESIGN	EJ
DRAWN	EJ
DATE	1/11/19
PROJECT NO.	


REVISIONS

NO.	DATE	DESCRIPTION
1	3/28/19	REVIEW CORR.
2		
3		

DRAWING NUMBER

Foundation/1st Floor plan

A200

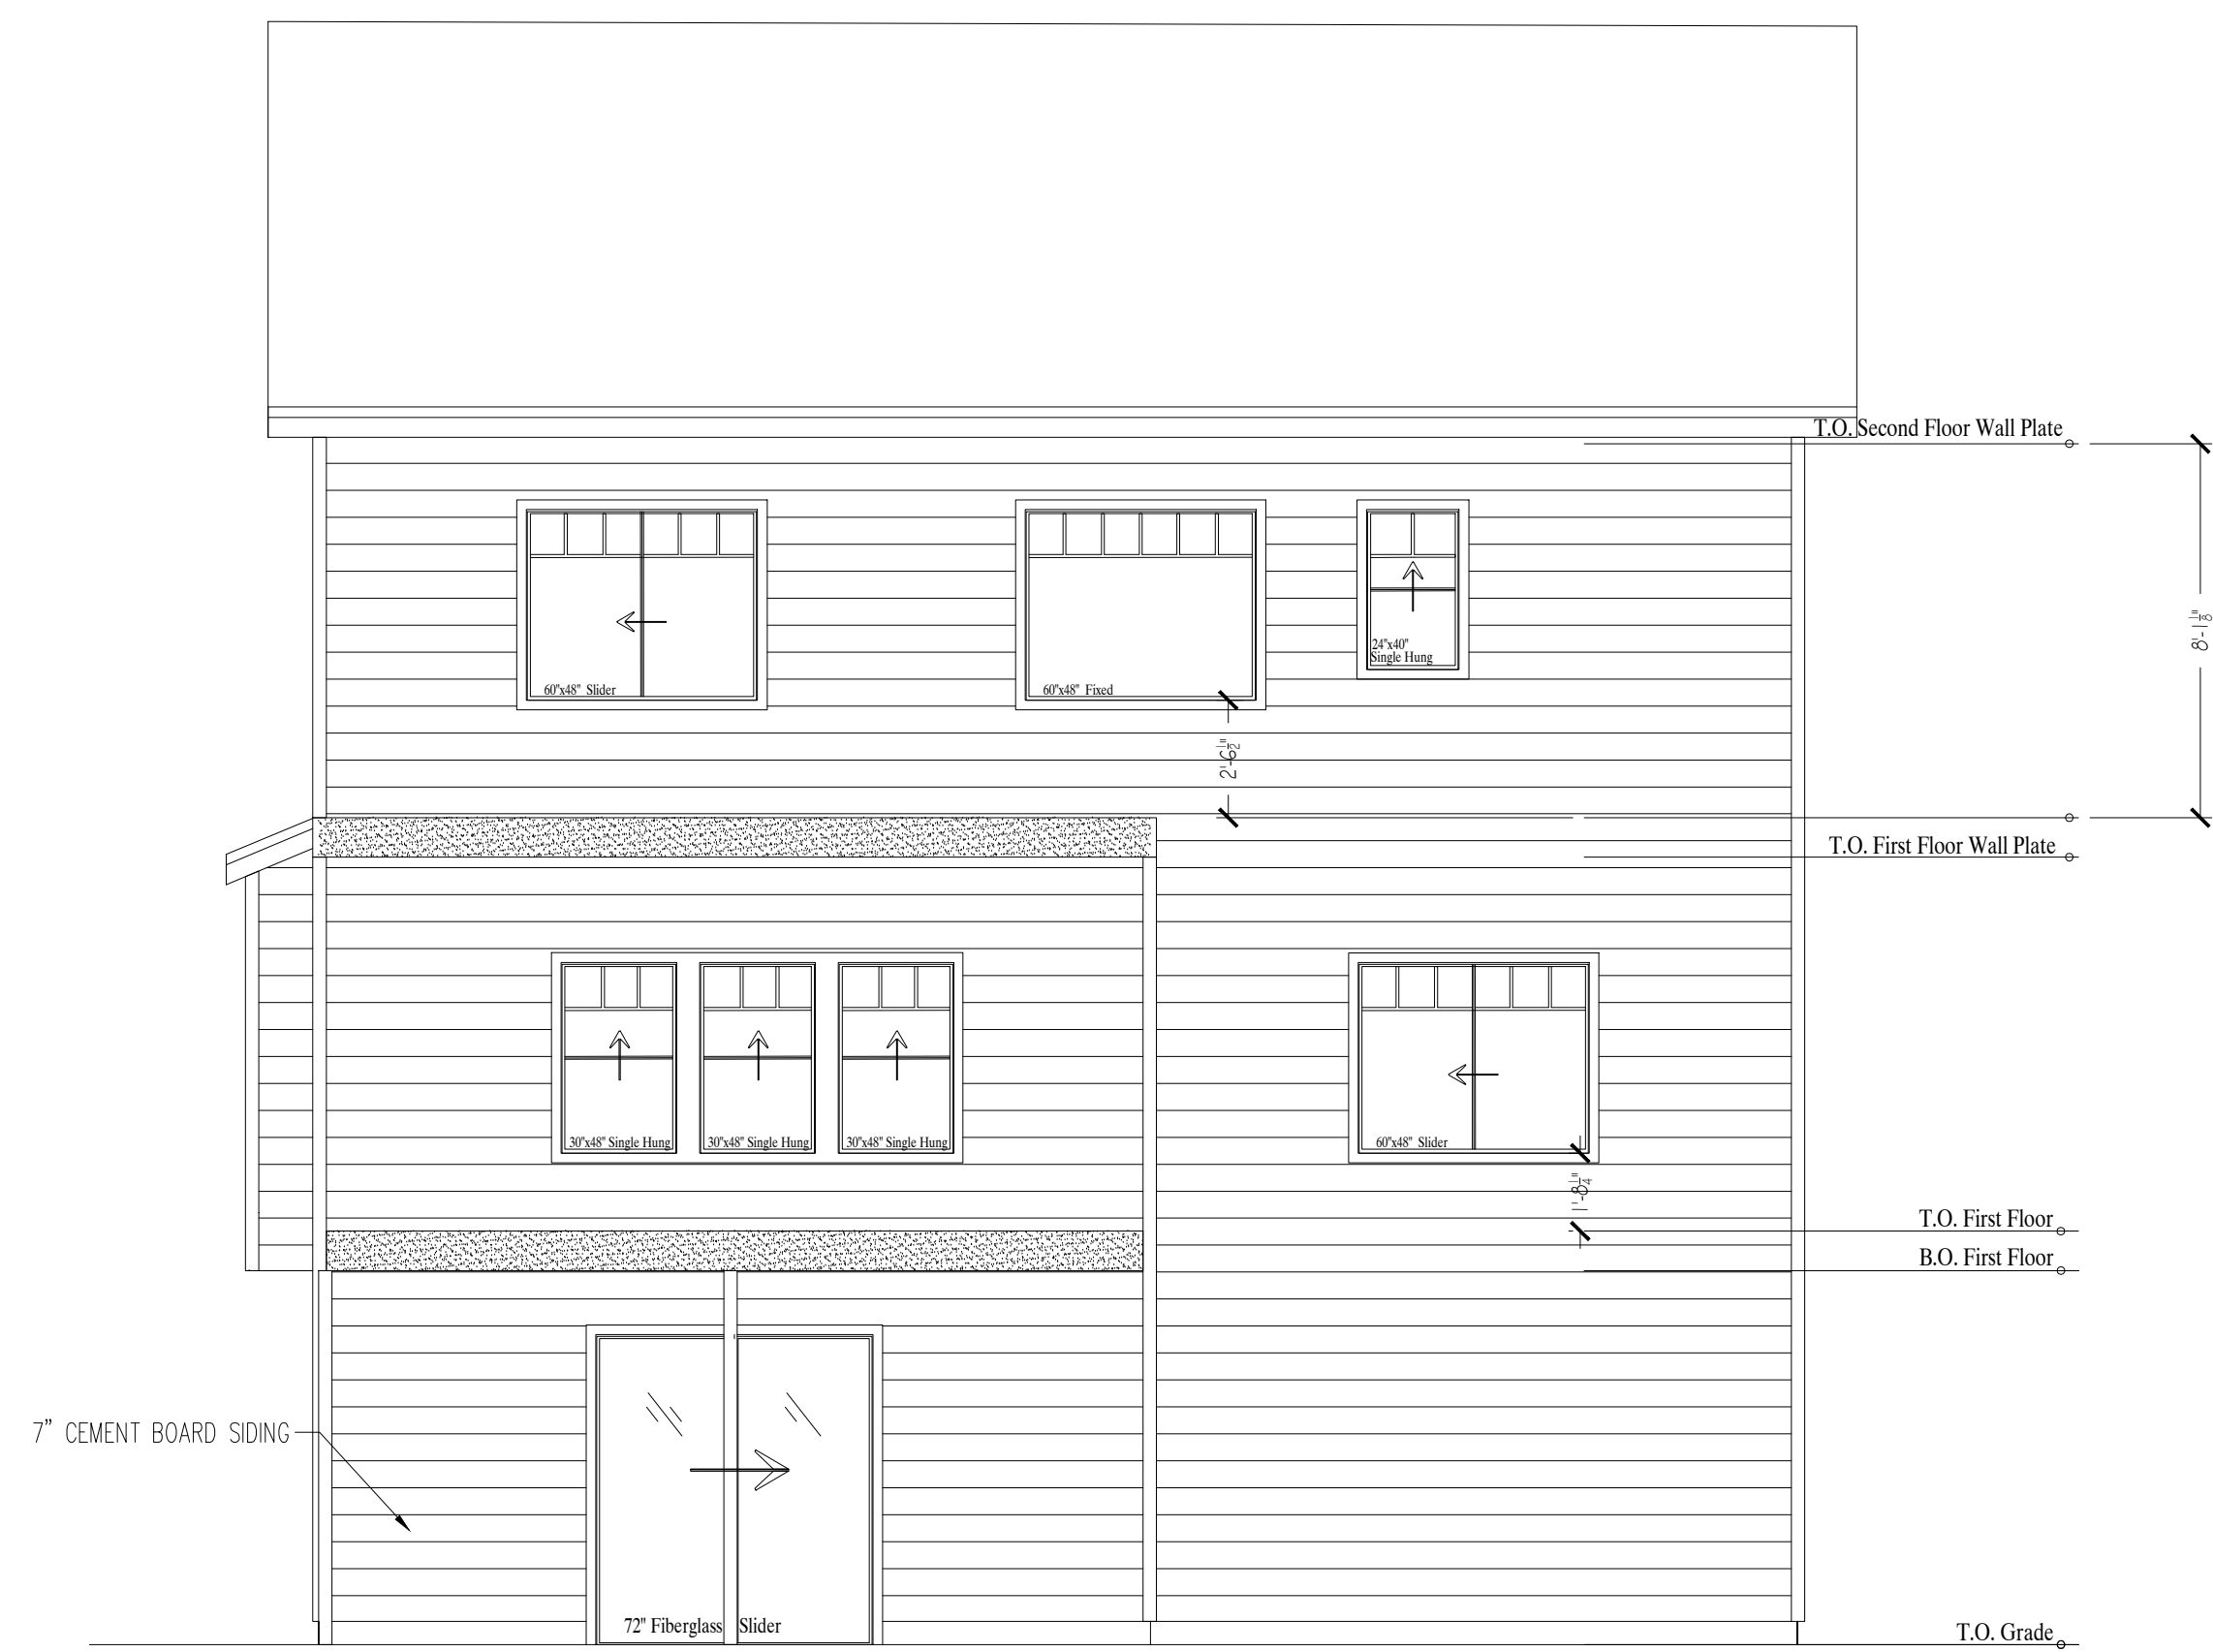

A REAR ELEVATION
(OPTION #1)



B REAR ELEVATION
(OPTION #2)



A FRONT ELEVATION
(OPTION #1)



B FRONT ELEVATION
(OPTION #2)